

FILED

MAY 11 2023

CITY CLERK



Page #  
**1**

Project Number

Mutchner:multi

Scale: Specified

Drawn

By: \_\_\_\_\_

Date: \_\_\_\_\_

Accepted

By: \_\_\_\_\_

Date: \_\_\_\_\_

THIS DRAWING AND ALL INFORMATION THEREON IS THE PROPERTY OF EVOLUTIONARY DESIGNS AND WALKTHROUGHS, LLC. ANY REPRODUCTION, COPIING, OR DISTRIBUTION OF THIS DRAWING OR ANY INFORMATION THEREON WITHOUT THE WRITTEN PERMISSION OF EVOLUTIONARY DESIGNS AND WALKTHROUGHS, LLC IS STRICTLY PROHIBITED.


Jon Mutchner Homes



**Evolutionary Designs**  
And Walkthroughs

812.240.7049

[evolutionarydeigns@live.com](mailto:evolutionarydeigns@live.com)

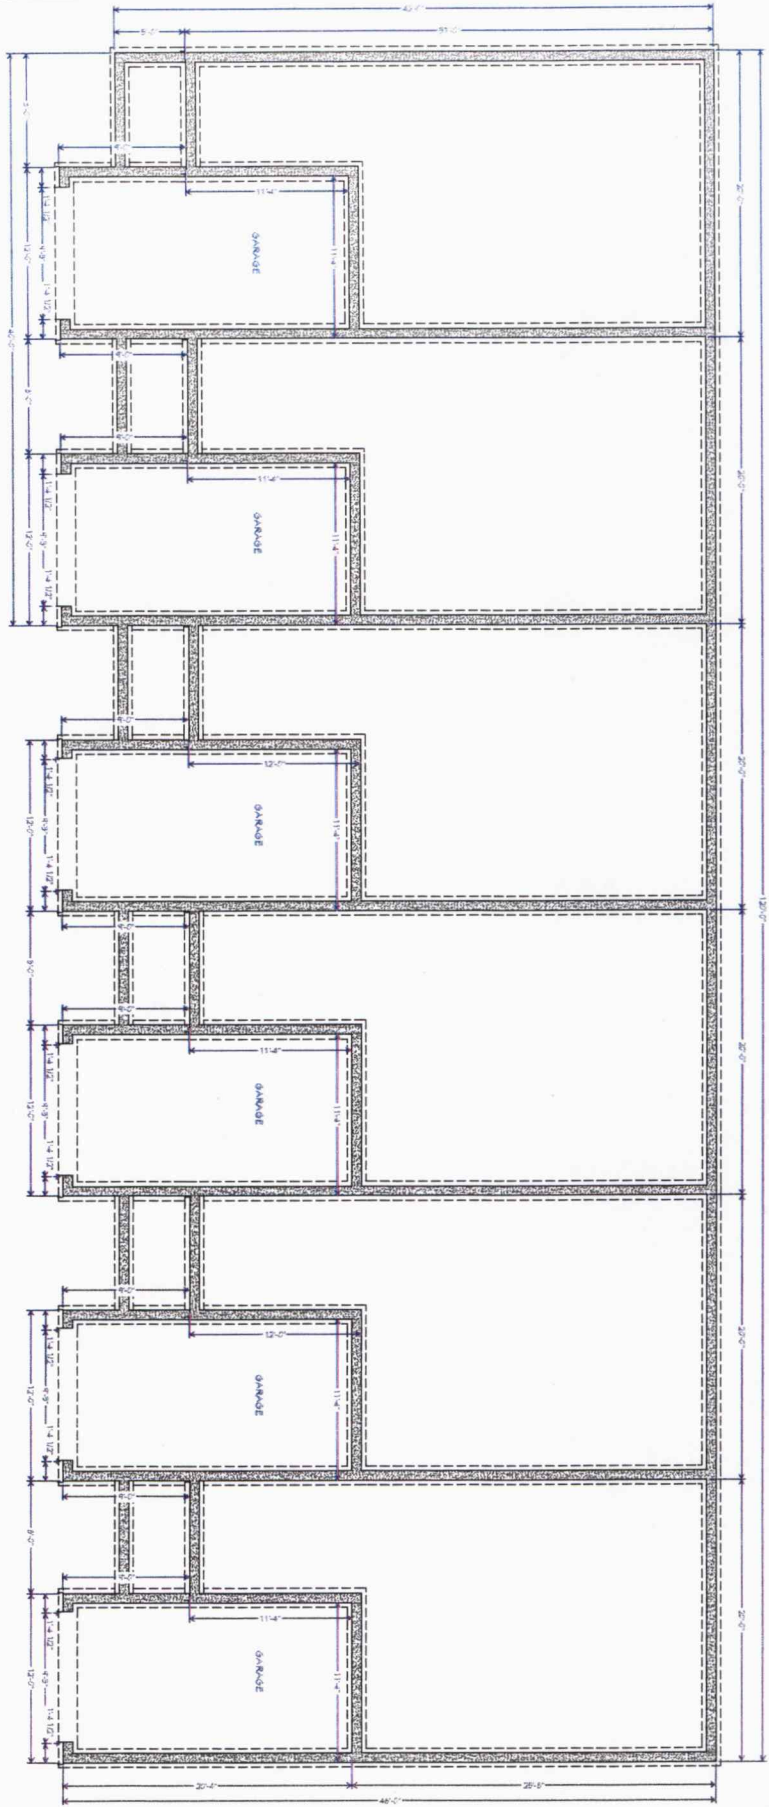


Foundation Plan  
Scale: 1/4" = 1'-0"

Page # <b>3</b> Foundation Plan	Project Number Mutchner: multi	Drawn By: _____ Date: _____ Accepted By: _____ Date: _____
	Scale: Specified	<small>         THIS DRAWING, SPECIFICATIONS, CONTRACT AND ALL INFORMATION CONTAINED HEREIN IS THE PROPERTY OF JON MUTCHNER HOMES. NO PART OF THIS DRAWING, SPECIFICATIONS, CONTRACT OR ALL INFORMATION CONTAINED HEREIN MAY BE REPRODUCED OR TRANSMITTED IN ANY FORM OR BY ANY MEANS, ELECTRONIC OR MECHANICAL, INCLUDING PHOTOCOPYING, RECORDING, OR BY ANY INFORMATION STORAGE AND RETRIEVAL SYSTEM, WITHOUT THE WRITTEN PERMISSION OF JON MUTCHNER HOMES.       </small>

**Jon Mutchner Homes**



**Evolutionary Designs and Walkthroughs**  
 812.240.7049  
 evolutionarydesigns@live.com

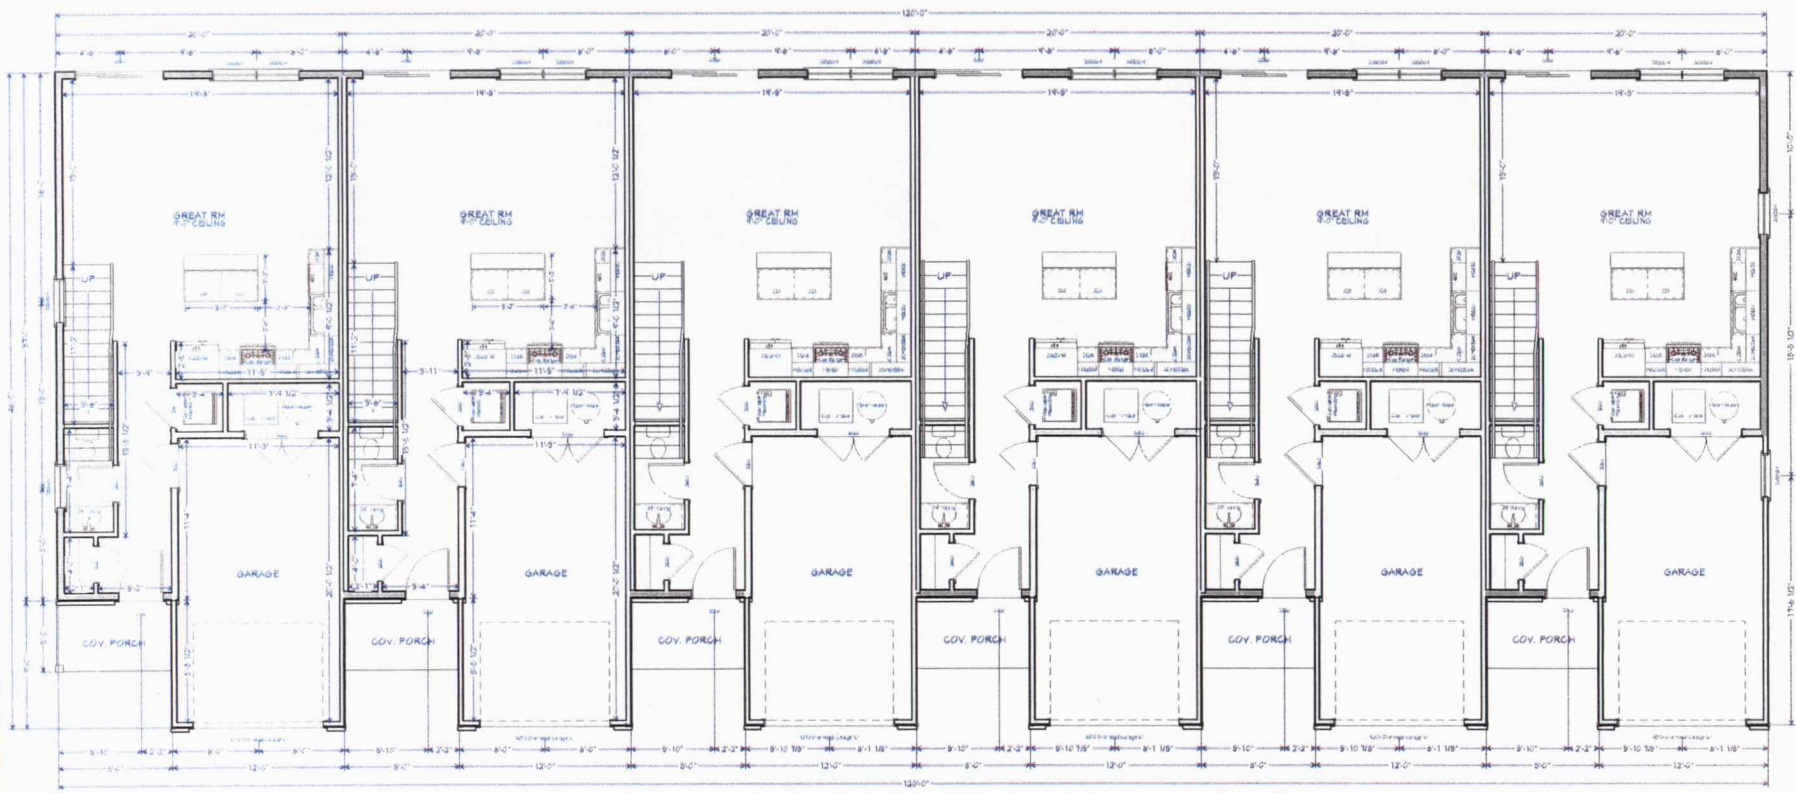

DOOR SCHEDULE			
NO.	TYPE	FINISH	REMARKS
101	6'0" x 8'0"	6'0" x 8'0"	FRONT PORCH DOOR
102	6'0" x 8'0"	6'0" x 8'0"	REAR PORCH DOOR
103	6'0" x 8'0"	6'0" x 8'0"	SCREENED PORCH DOOR
104	6'0" x 8'0"	6'0" x 8'0"	SCREENED PORCH DOOR
105	6'0" x 8'0"	6'0" x 8'0"	SCREENED PORCH DOOR
106	6'0" x 8'0"	6'0" x 8'0"	SCREENED PORCH DOOR

WINDOW SCHEDULE			
NO.	TYPE	FINISH	REMARKS
201	3'0" x 6'0"	3'0" x 6'0"	FRONT PORCH WINDOW
202	3'0" x 6'0"	3'0" x 6'0"	REAR PORCH WINDOW
203	3'0" x 6'0"	3'0" x 6'0"	SCREENED PORCH WINDOW
204	3'0" x 6'0"	3'0" x 6'0"	SCREENED PORCH WINDOW
205	3'0" x 6'0"	3'0" x 6'0"	SCREENED PORCH WINDOW
206	3'0" x 6'0"	3'0" x 6'0"	SCREENED PORCH WINDOW

**Square Footage:**

- Main Floor: 612 sq.ft. each
- Second Floor: 778 sq.ft. each
- Garage: 240 sq.ft. each
- Cov. Front Porch: 40 sq.ft.

**Notes:**

- Main level ceilings to be 9'-0" unless noted.
- Second level ceilings to be 8'-0".
- Exterior walls to be 2x6, interior to be 2x4.
- Door and window sizes noted within plans.

**Main Level Floor Plan**  
Scale: 1/4" = 1'-0"




**Jon Matchner Homes**

Drawn By: \_\_\_\_\_ Date: \_\_\_\_\_  
 Accepted By: \_\_\_\_\_ Date: \_\_\_\_\_

Project Number: multi  
 Matchner: multi  
 Scale: Specified

Evolutionary Designs  
 And Walkthroughs  
 812.240.7049  
 evolutionarydesigns@live.com

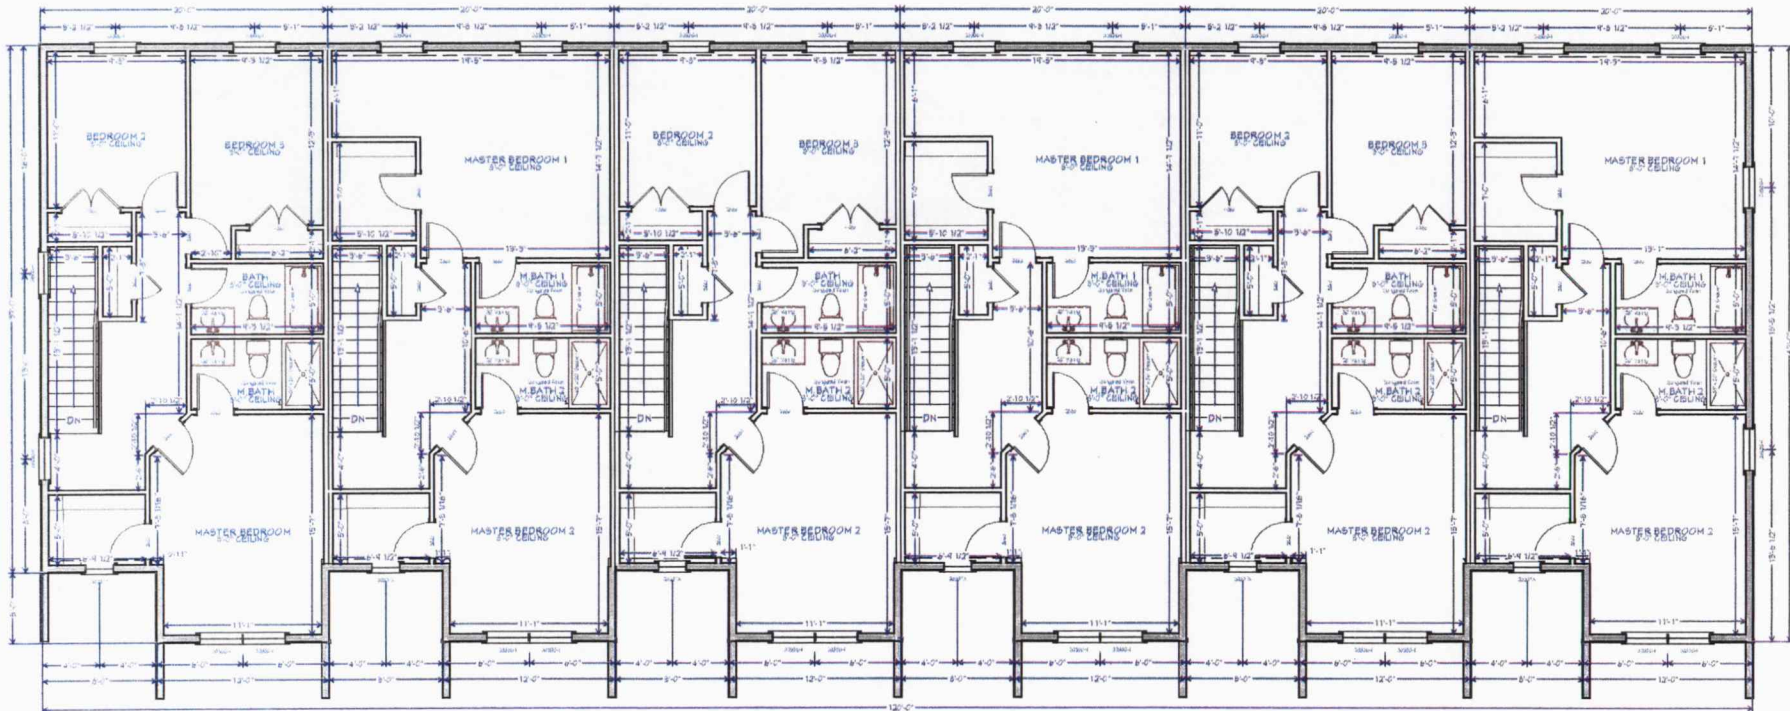

REVISIONS	
NO.	DESCRIPTION
1	ISSUED FOR PERMITS
2	ISSUED FOR PERMITS
**Second Level Floor Plan**  
Scale: 1/4" = 1'-0"




**Jon Mutchner Homes**

Drawn By: \_\_\_\_\_ Date: \_\_\_\_\_  
 Accepted By: \_\_\_\_\_ Date: \_\_\_\_\_

Project Number: Mutchner-multi  
 Scale: Specified

Page # **5**  
 Sec Level Floor Plan

Evolutionary Designs  
 and Walkthrough  
 812.240.7049  
 evolutionarydesigns@live.com

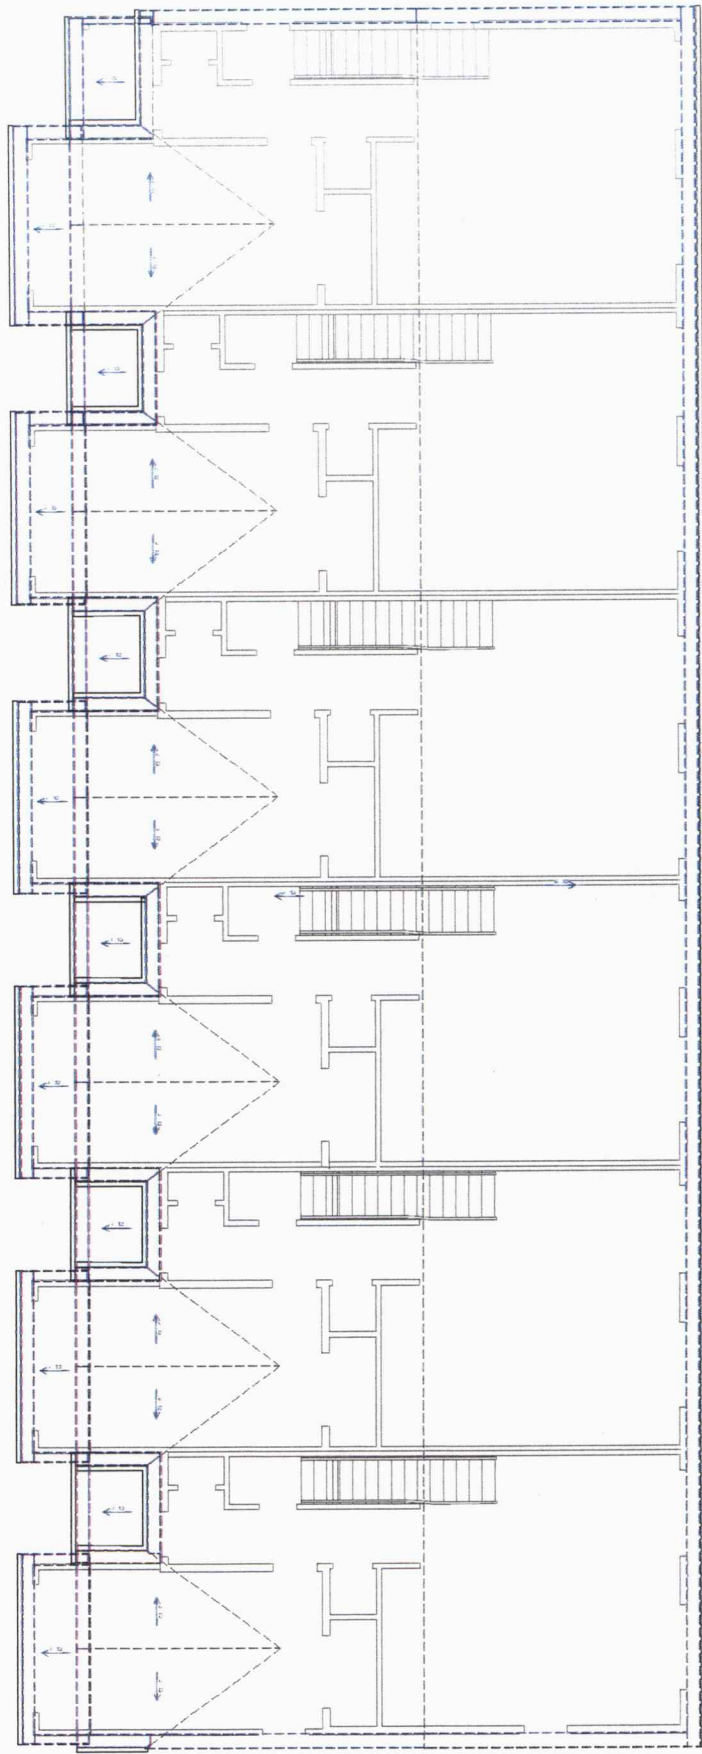


**Roof Plan**  
 Scale: 1/4" = 1'-0"





Front Elevation

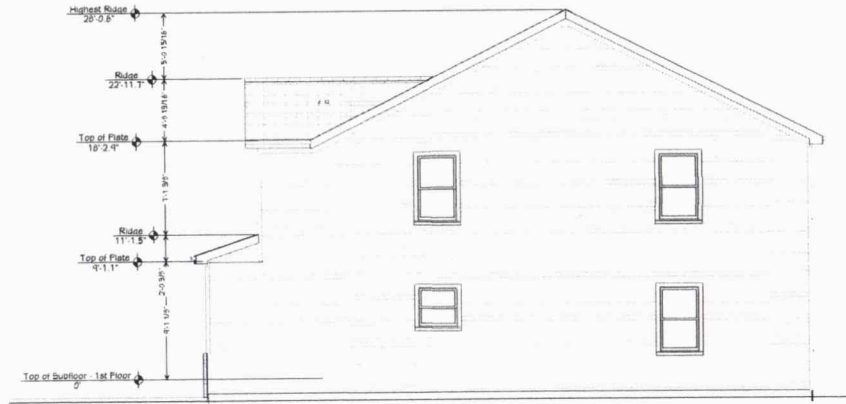

Side Elevation




**Evolutionary Designs**  
 and Walkthroughs  
 812.240.7049  
 evolutionarydesigns@live.com

**Jon Mutchner Homes**


Drawn By: \_\_\_\_\_ Date: \_\_\_\_\_  
 Accepted By: \_\_\_\_\_ Date: \_\_\_\_\_

Project Number: Mutchner multi  
 Scale: Specified

Page #  
**7**  
 Elevation Plan

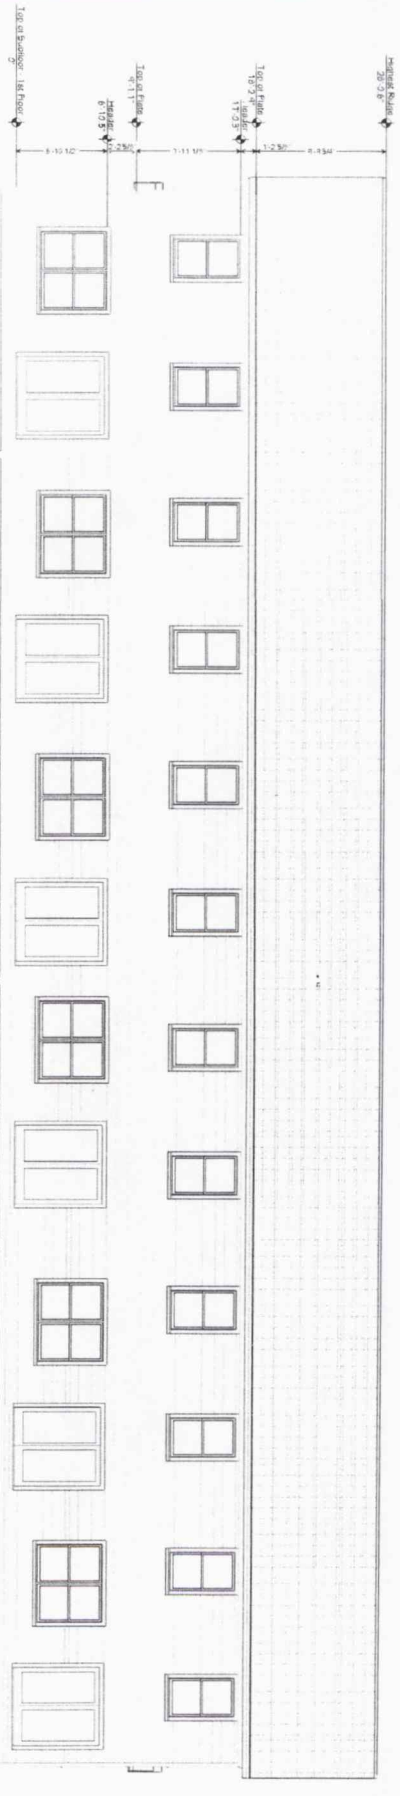

Rear Elevation

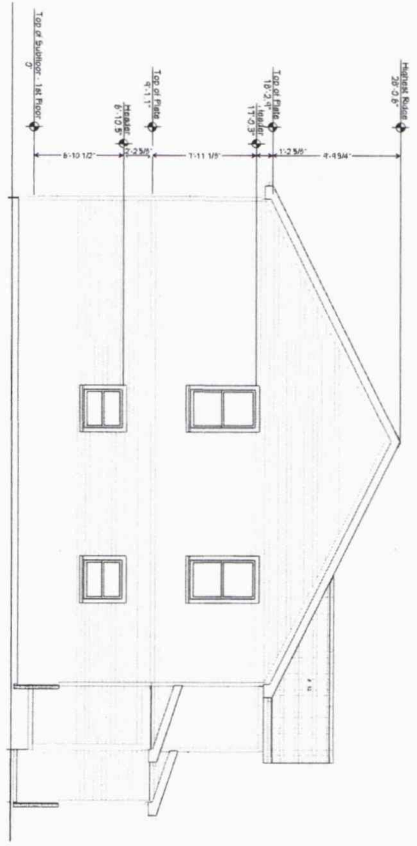

Side Elevation

